



DRAWINGS AND SPECIFICATIONS ARE PROPERTY OF S.F. SCOTT MANUFACTURING. THIS DRAWING MAY NOT BE REPRODUCED IN WHOLE OR IN PART WITHOUT THE PRIOR WRITTEN CONSENT OF THE ENGINEERING DEPARTMENT

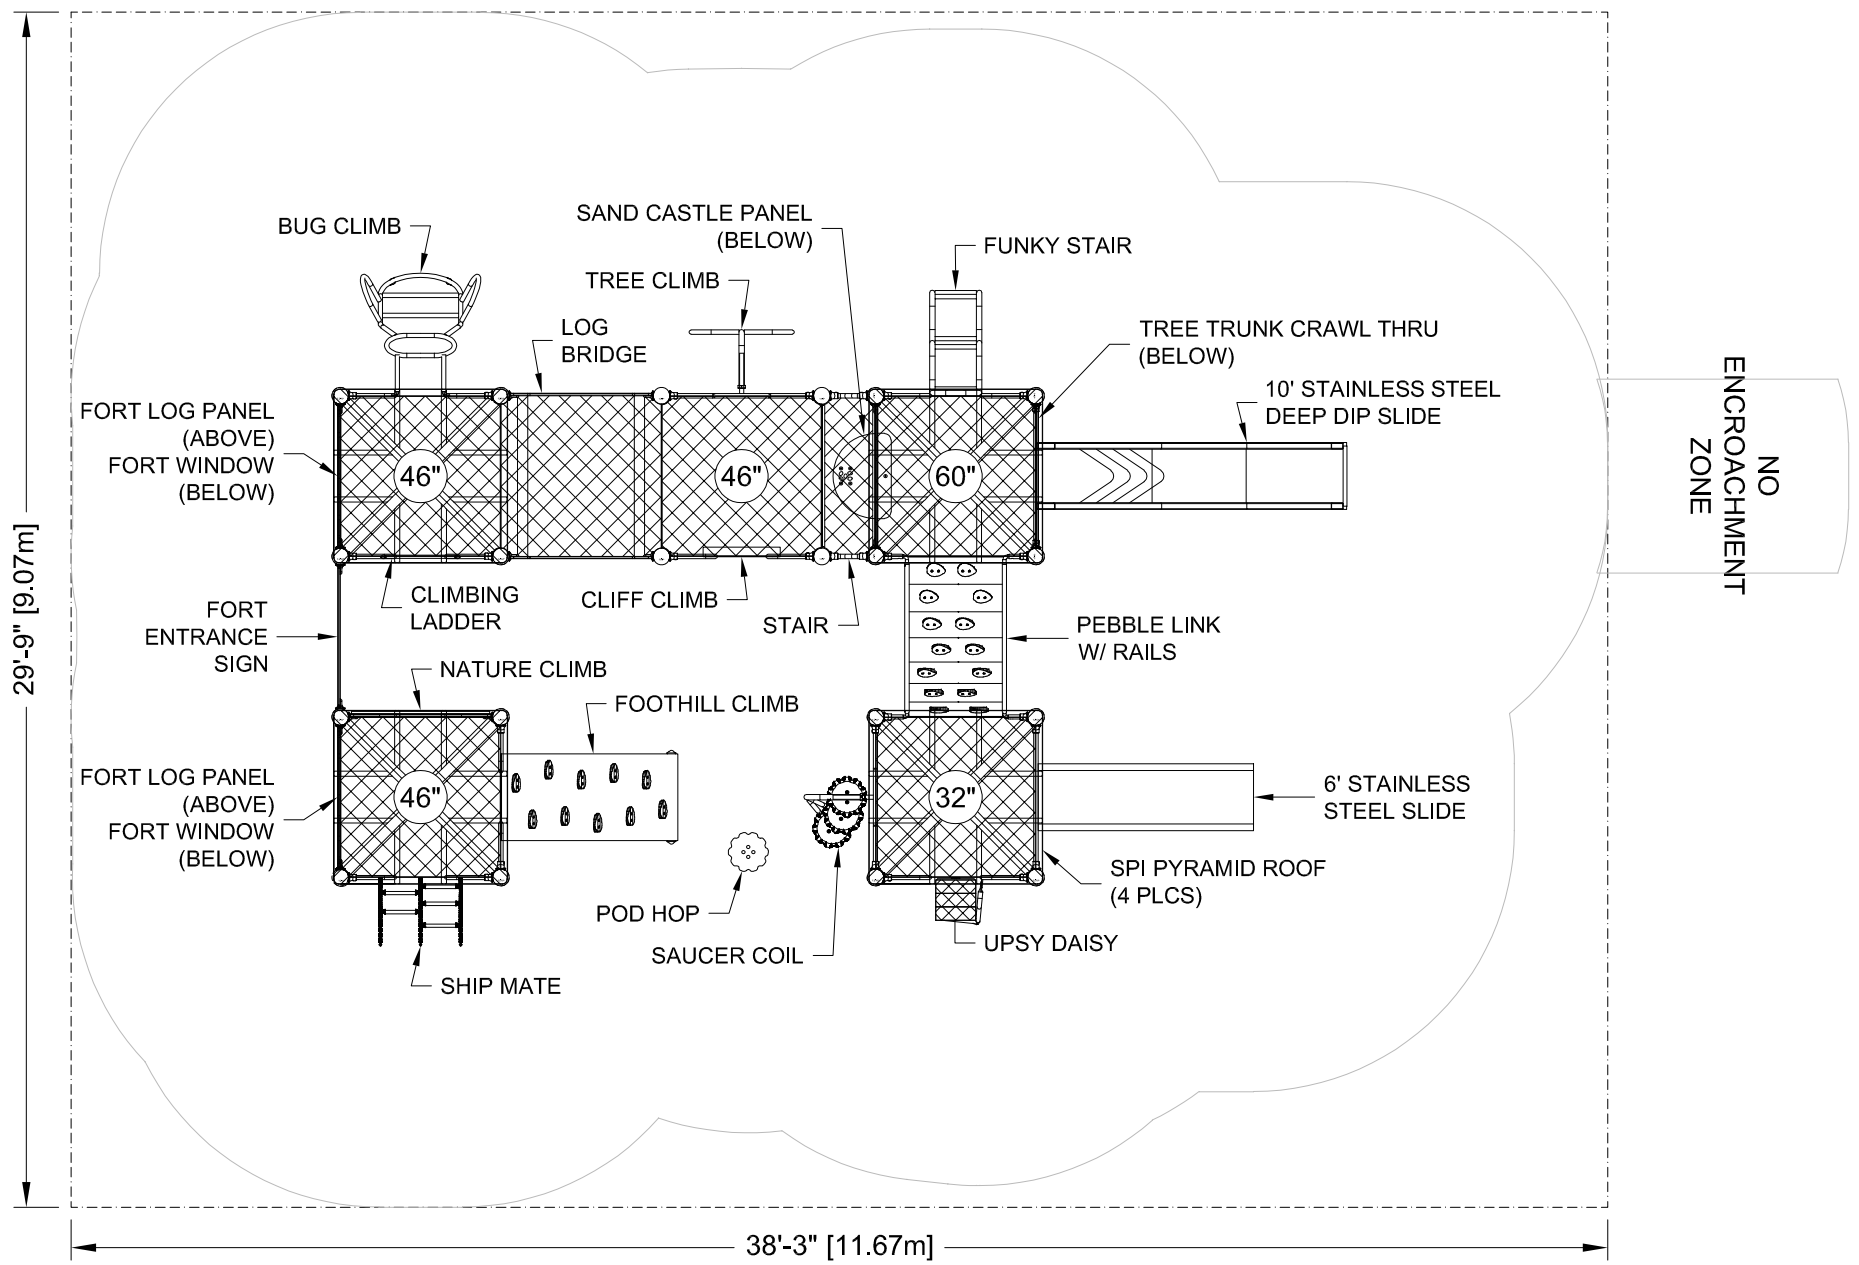

29'-9" [9.07m]

38'-3" [11.67m]

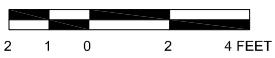

BLUE IMP SLIDES MUST BE INSTALLED WITH SLIDE BEDS FACING BETWEEN NORTH AND EAST

- CONFORMS TO THE CAN/CSA-Z614-20 STANDARD "CHILDREN'S PLAYGROUND EQUIPMENT AND SURFACING"
- PERIMETER SHOWN REPRESENTS EXTENT OF REQUIRED SAFETY SURFACING. WIDTH OF BORDER MATERIAL MUST BE ADDED BEFORE EXCAVATION.

LAYOUT #: M01015-2  
 JOB #:  
 RECOMMENDED AGES: 2-12  
 PROTECTIVE SURFACING REQUIRED:  
 AREA: 1140 (sq.ft) PERIMETER: 137 (ft)  
 DRAWN BY: EH DATE: 17-DEC-12

2	UPDATED VARIOUS EQUIPMENT DESIGNS. ENTRY FENCES TO HALF.	AS	05-DEC-23
1	UPDATE LETTER LINK FOOTHILL CLIMB.	EH	5-NOV-15

724 - 14TH STREET S.W., MEDICINE HAT, AB. T1A 4V7  
 TOLL FREE: 1-800-661-1462 FAX: (403) 529-0851  
 E-MAIL: sales@blueimp.com WEBSITE: www.blueimp.com