
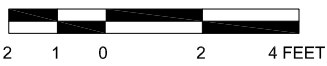


DRAWINGS AND SPECIFICATIONS ARE PROPERTY OF S.F. SCOTT MANUFACTURING. THIS DRAWING MAY NOT BE REPRODUCED IN WHOLE OR IN PART WITHOUT THE PRIOR WRITTEN CONSENT OF THE ENGINEERING DEPARTMENT

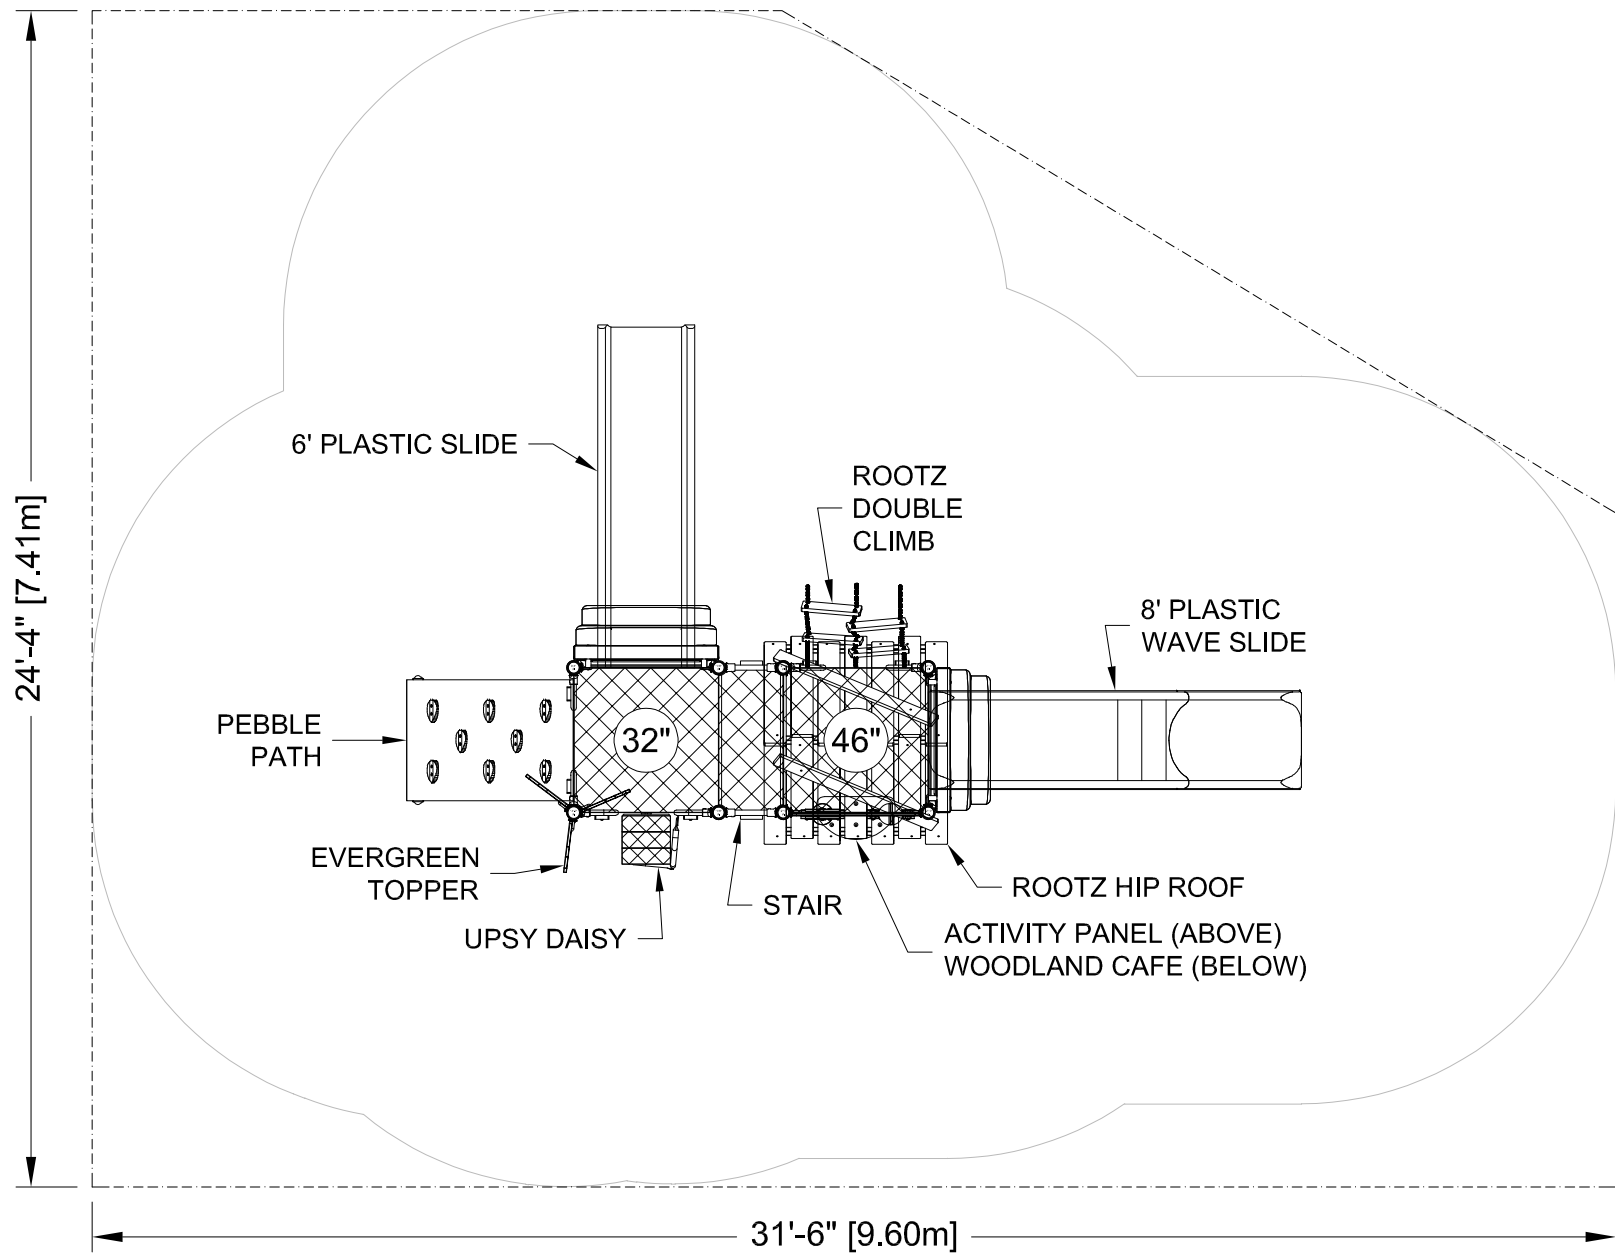

5	CHANGED UPSY DAISY FENCE. UPDATED ROOTZ DOUBLE CLIMB.	AS	05-OCT-23
4	UPDATE SLIDE HOODS	EH	12-JUL-22
3	CHANGED TO HALF FENCES	TD	20-JAN-21

- CONFORMS TO THE CAN/CSA-Z614-20 STANDARD "CHILDREN'S PLAYGROUND EQUIPMENT AND SURFACING"
- PERIMETER SHOWN REPRESENTS EXTENT OF REQUIRED SAFETY SURFACING. WIDTH OF BORDER MATERIAL MUST BE ADDED BEFORE EXCAVATION.

BLUE IMP RECOMMENDS THAT SLIDES BE INSTALLED WITH SLIDE BEDS FACING BETWEEN NORTH AND EAST

LAYOUT #: 105038-5
JOB #:

RECOMMENDED AGES: 2-5

PROTECTIVE SURFACING REQUIRED:
AREA: 677 (sq.ft) PERIMETER: 105 (ft)

DRAWN BY: TD DATE: 06-DEC-16

724 - 14TH STREET S.W., MEDICINE HAT, AB. T1A 4V7
TOLL FREE: 1-800-661-1462 FAX: (403) 529-0851
E-MAIL: sales@blueimp.com WEBSITE: www.blueimp.com