


DRAWINGS AND SPECIFICATIONS ARE PROPERTY OF S.F. SCOTT MANUFACTURING. THIS DRAWING MAY NOT BE REPRODUCED IN WHOLE OR IN PART WITHOUT THE PRIOR WRITTEN CONSENT OF THE ENGINEERING DEPARTMENT

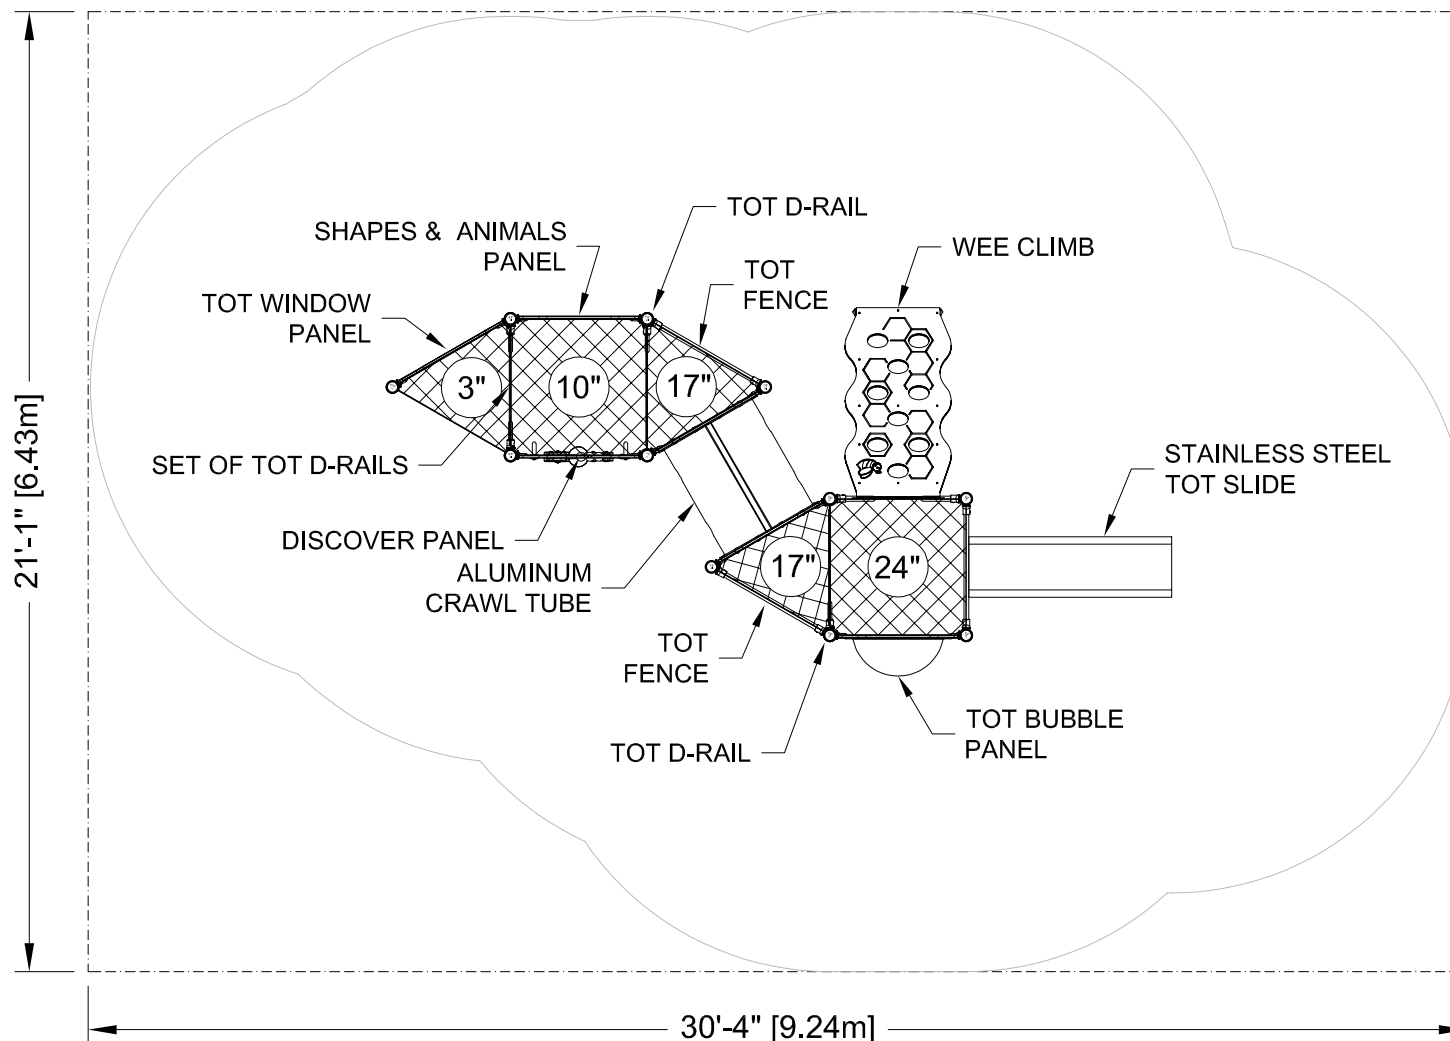

BLUE IMP SLIDES MUST BE
INSTALLED WITH SLIDE
BEDS FACING BETWEEN
NORTH AND EAST

- CONFORMS TO THE ASTM F2373-11 (2017) STANDARD "PUBLIC USE PLAY EQUIPMENT FOR CHILDREN 6 MONTHS THROUGH 23 MONTHS"
- PERIMETER SHOWN REPRESENTS EXTENT OF REQUIRED SAFETY SURFACING. WIDTH OF BORDER MATERIAL MUST BE ADDED BEFORE EXCAVATION.

LAYOUT #: 106188-4
JOB #:

RECOMMENDED AGES: 6-23 MONTHS
PROTECTIVE SURFACING REQUIRED:
AREA: 640 (sq.ft) PERIMETER: 103 (ft)
DRAWN BY: EH DATE: 22-NOV-17

4	CRAWL TUBE TO ALUMINUM.	KH	24-APR-23
3	UPDATE TOT- D-RAILS, LOWER POSTS. REDUCE AREA.	EH	9-DEC-22
2	REPLACE FENCE AT WEE CLIMB WITH TOT HALF FENCES.	EH	29-OCT-20



724 - 14TH STREET S.W., MEDICINE HAT, AB. T1A 4V7
TOLL FREE: 1-800-661-1462 FAX: (403) 529-0851
E-MAIL: sales@blueimp.com WEBSITE: www.blueimp.com