




# iMPact SERIES

ANNEX 'H' COMPONENTS		
	REQUIRED	INCLUDED
ACCESSIBLE ELEVATED	8	9
ACCESSIBLE GROUND LEVEL	5	11

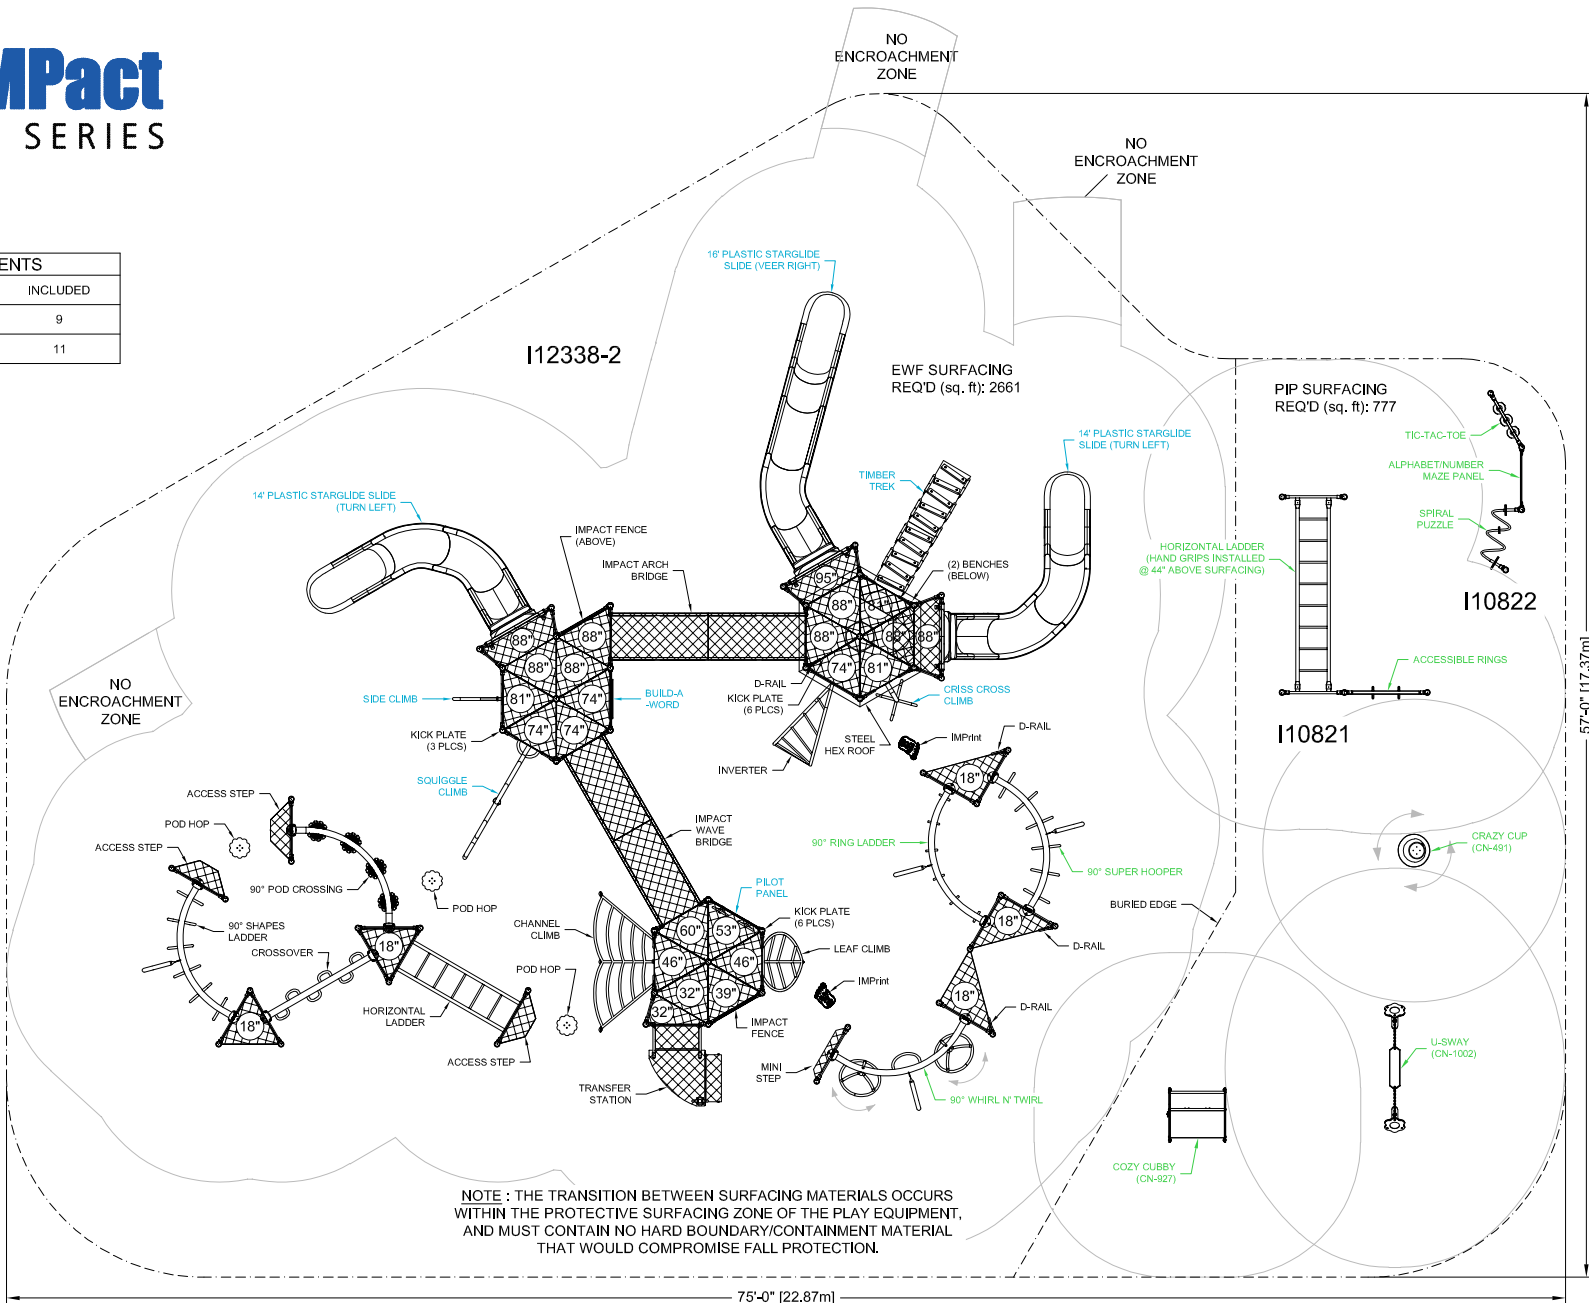

NOTE : THE TRANSITION BETWEEN SURFACING MATERIALS OCCURS WITHIN THE PROTECTIVE SURFACING ZONE OF THE PLAY EQUIPMENT, AND MUST CONTAIN NO HARD BOUNDARY/CONTAINMENT MATERIAL THAT WOULD COMPROMISE FALL PROTECTION.



- CONFORMS TO THE CAN/CSA-Z614-20 STANDARD "CHILDREN'S PLAYGROUND EQUIPMENT AND SURFACING"
- PERIMETER SHOWN REPRESENTS EXTENT OF REQUIRED SAFETY SURFACING. WIDTH OF BORDER MATERIAL MUST BE ADDED BEFORE EXCAVATION.
- CONFORMS TO ANNEX 'H' OF THE CAN/CSA-Z614-20 STANDARD "CHILDREN'S PLAYGROUND EQUIPMENT AND SURFACING" (SUBJECT TO THE PRESENCE OF ACCESSIBLE SURFACING)

BLUE IMP RECOMMENDS THAT SLIDES BE INSTALLED WITH SLIDE BEDS FACING BETWEEN NORTH AND EAST

LAYOUT #: A09893-2  
JOB #:

RECOMMENDED AGES: 5-12

PROTECTIVE SURFACING REQUIRED:  
AREA: 3437 (sq.ft) PERIMETER: 228 (ft)

DRAWN BY: KH

DATE: 17-NOV-22

2	REMOVE PIRATE'S PLANK.	EH	24-NOV-23
1	SAUCER STONES TO POD CROSSING.	AS	30-JUN-23



724 - 14TH STREET S.W., MEDICINE HAT, AB. T1A 4V7  
TOLL FREE: 1-800-661-1462 FAX: (403) 529-0851  
E-MAIL: sales@blueimp.com WEBSITE: www.blueimp.com

DRAWINGS AND SPECIFICATIONS ARE PROPERTY OF S.F. SCOTT MANUFACTURING. THIS DRAWING MAY NOT BE REPRODUCED IN WHOLE OR IN PART WITHOUT THE PRIOR WRITTEN CONSENT OF THE ENGINEERING DEPARTMENT